
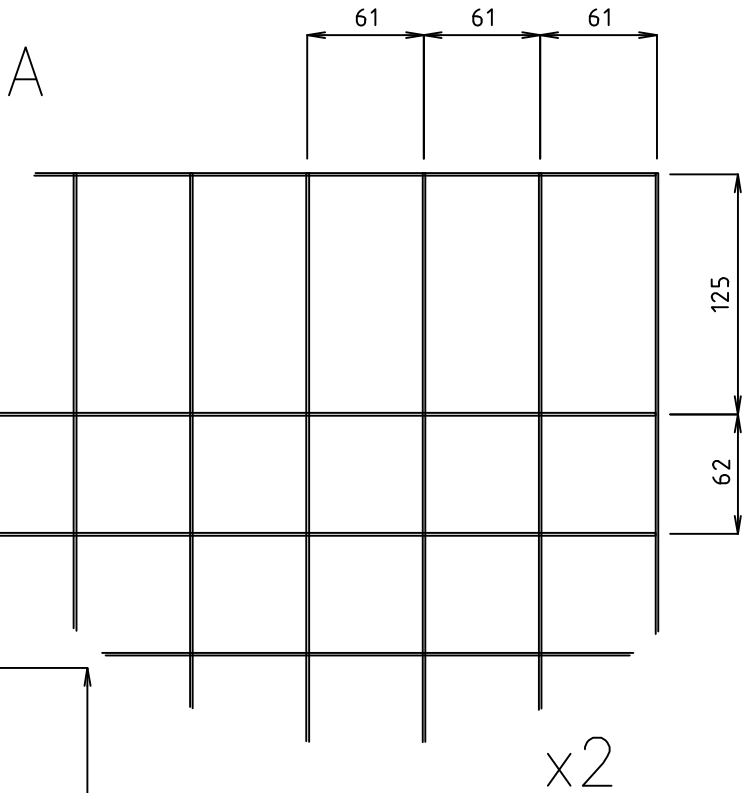


FILO PREZINCATO
DIAMETRO FILO Ø1.4 mm
TOLLERANZA +0 -0.15

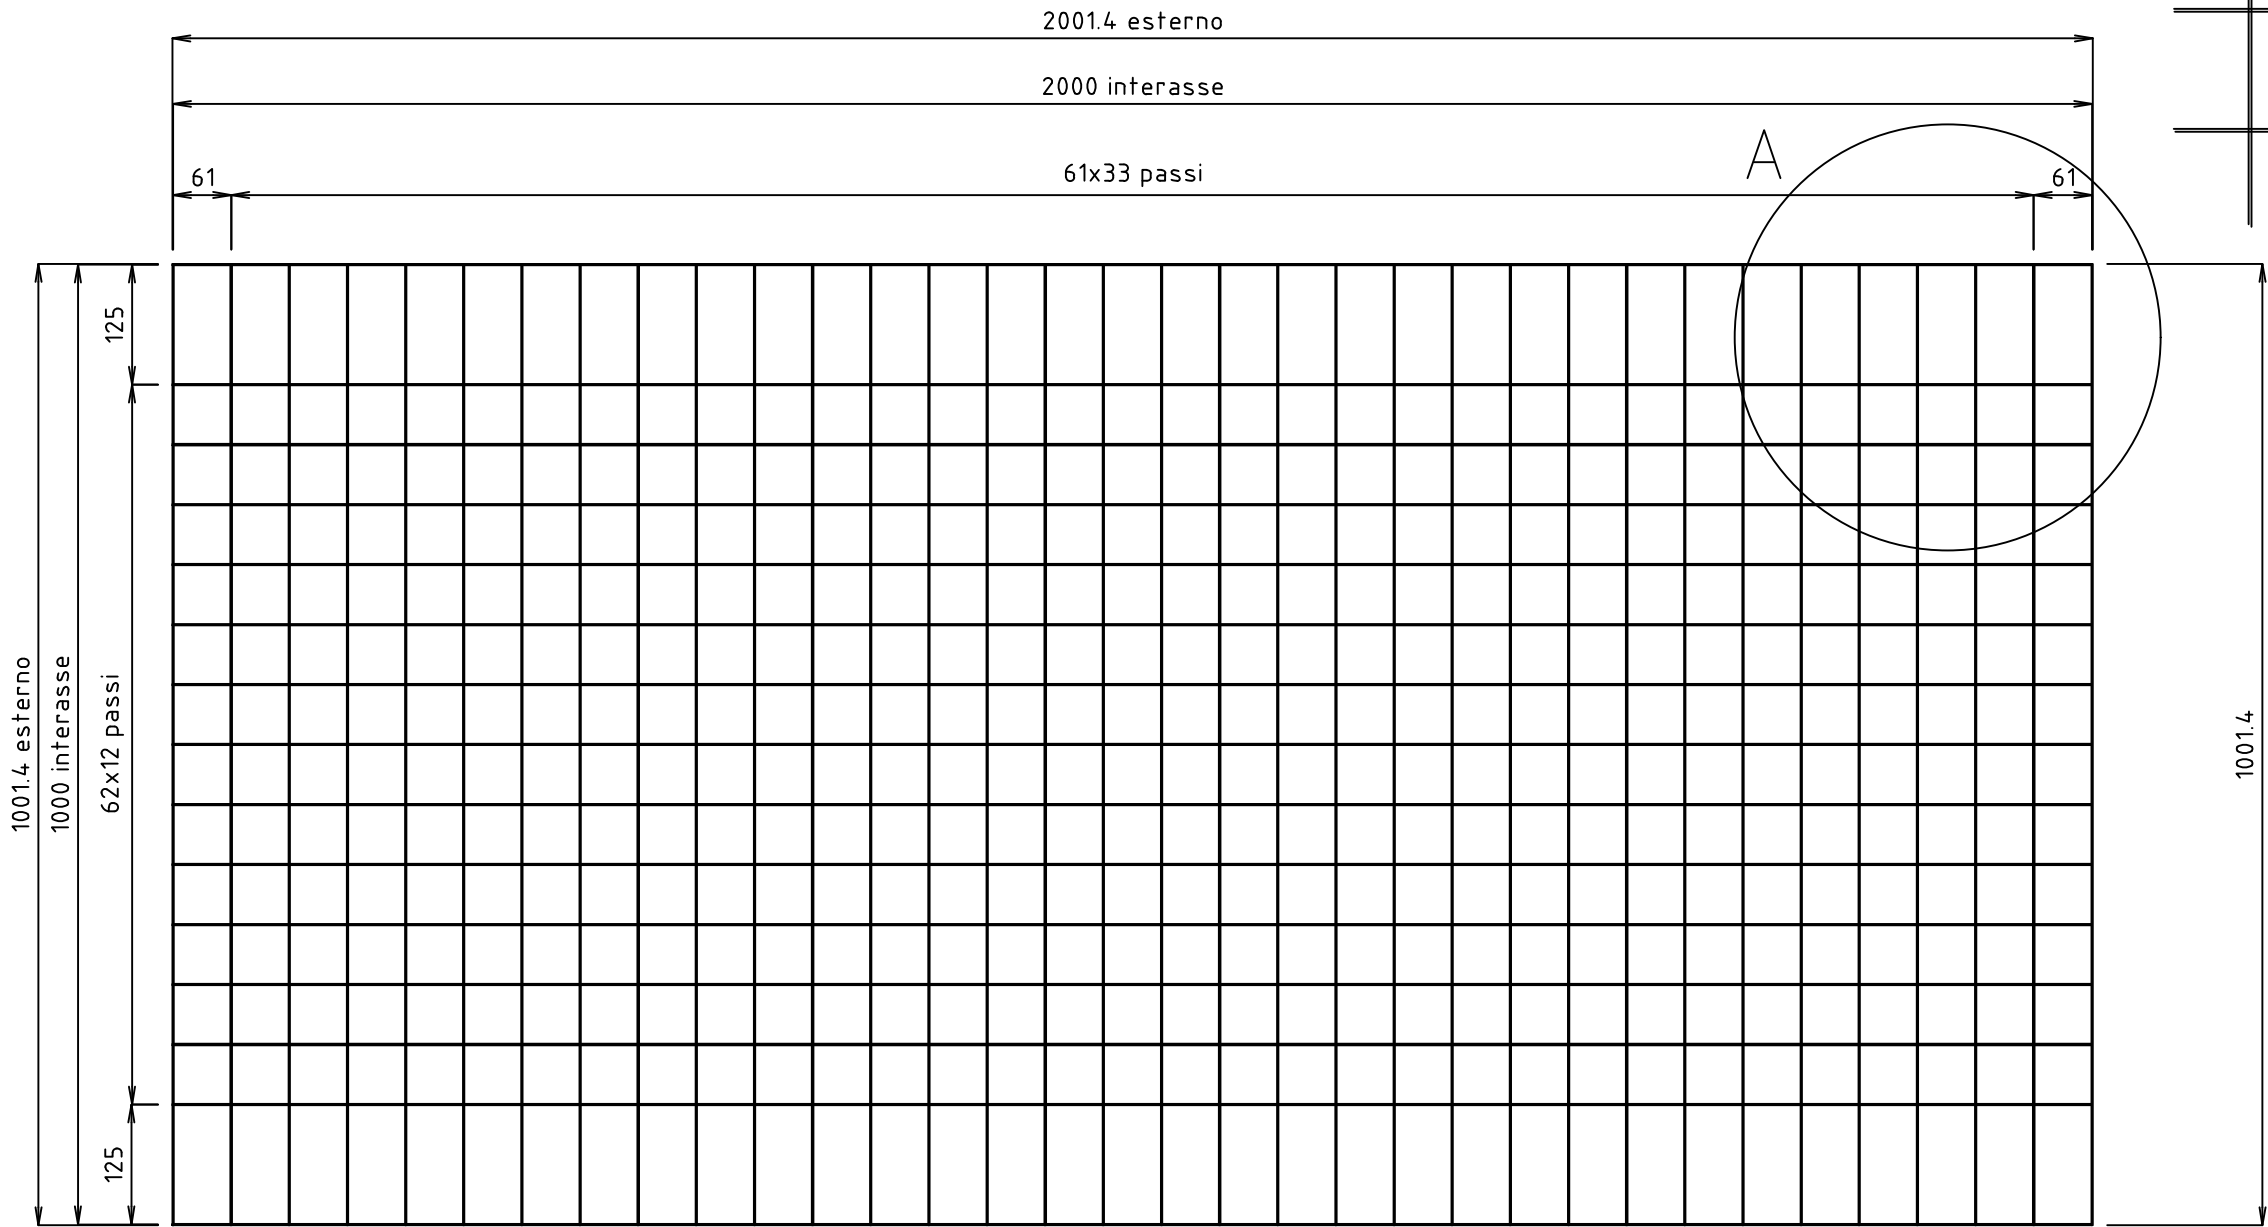

2	14-04-2025	MODIFICA LOGO E RAGIONE SOCIALE	BRENNA	
1	22-05-2019	AGGIORNAMENTO	RIGAMONTI	
0	28-11-2011	PRIMA EMISSIONE	ARENSI	
REVISIONE REVISION	DATA/DATE	DESCRIZIONE/DESCRIPTION	DIS./PREPARED	APPROV./APPROVED
		ARMEDIL - TIPO B PANNELLO 2000x1000 mm	DIS.N°/DWG.N° 00034	FOGLIO SHEET 1
		CLIENTE CUSTOMER DEFIM ORSOGRIL S.p.A.	REVISIONE/REVISED 01/12/11	COMM. JOB
22040 ANZANO DEL PARCO (CO) - Italia Tel. +39 031 33521 - Fax. +39 031 3352138 www.defimorsogril.com e-mail: info@defimorsogril.com		QUESTO DISEGNO E' DI PROPRIETA' DEFIM ORSOGRIL S.p.A. ED E' VINCOLATO SECONDO LE NORME DI LEGGE. THIS DRAWING IS THE PROPERTY OF DEFIM ORSOGRIL S.p.A. AND WILL REMAIN ITS PROPERTY ACCORDING TO THE CIVIL AND PENAL PROVISIONS OF THE LAW.	SCALA SCALE 1/15	