



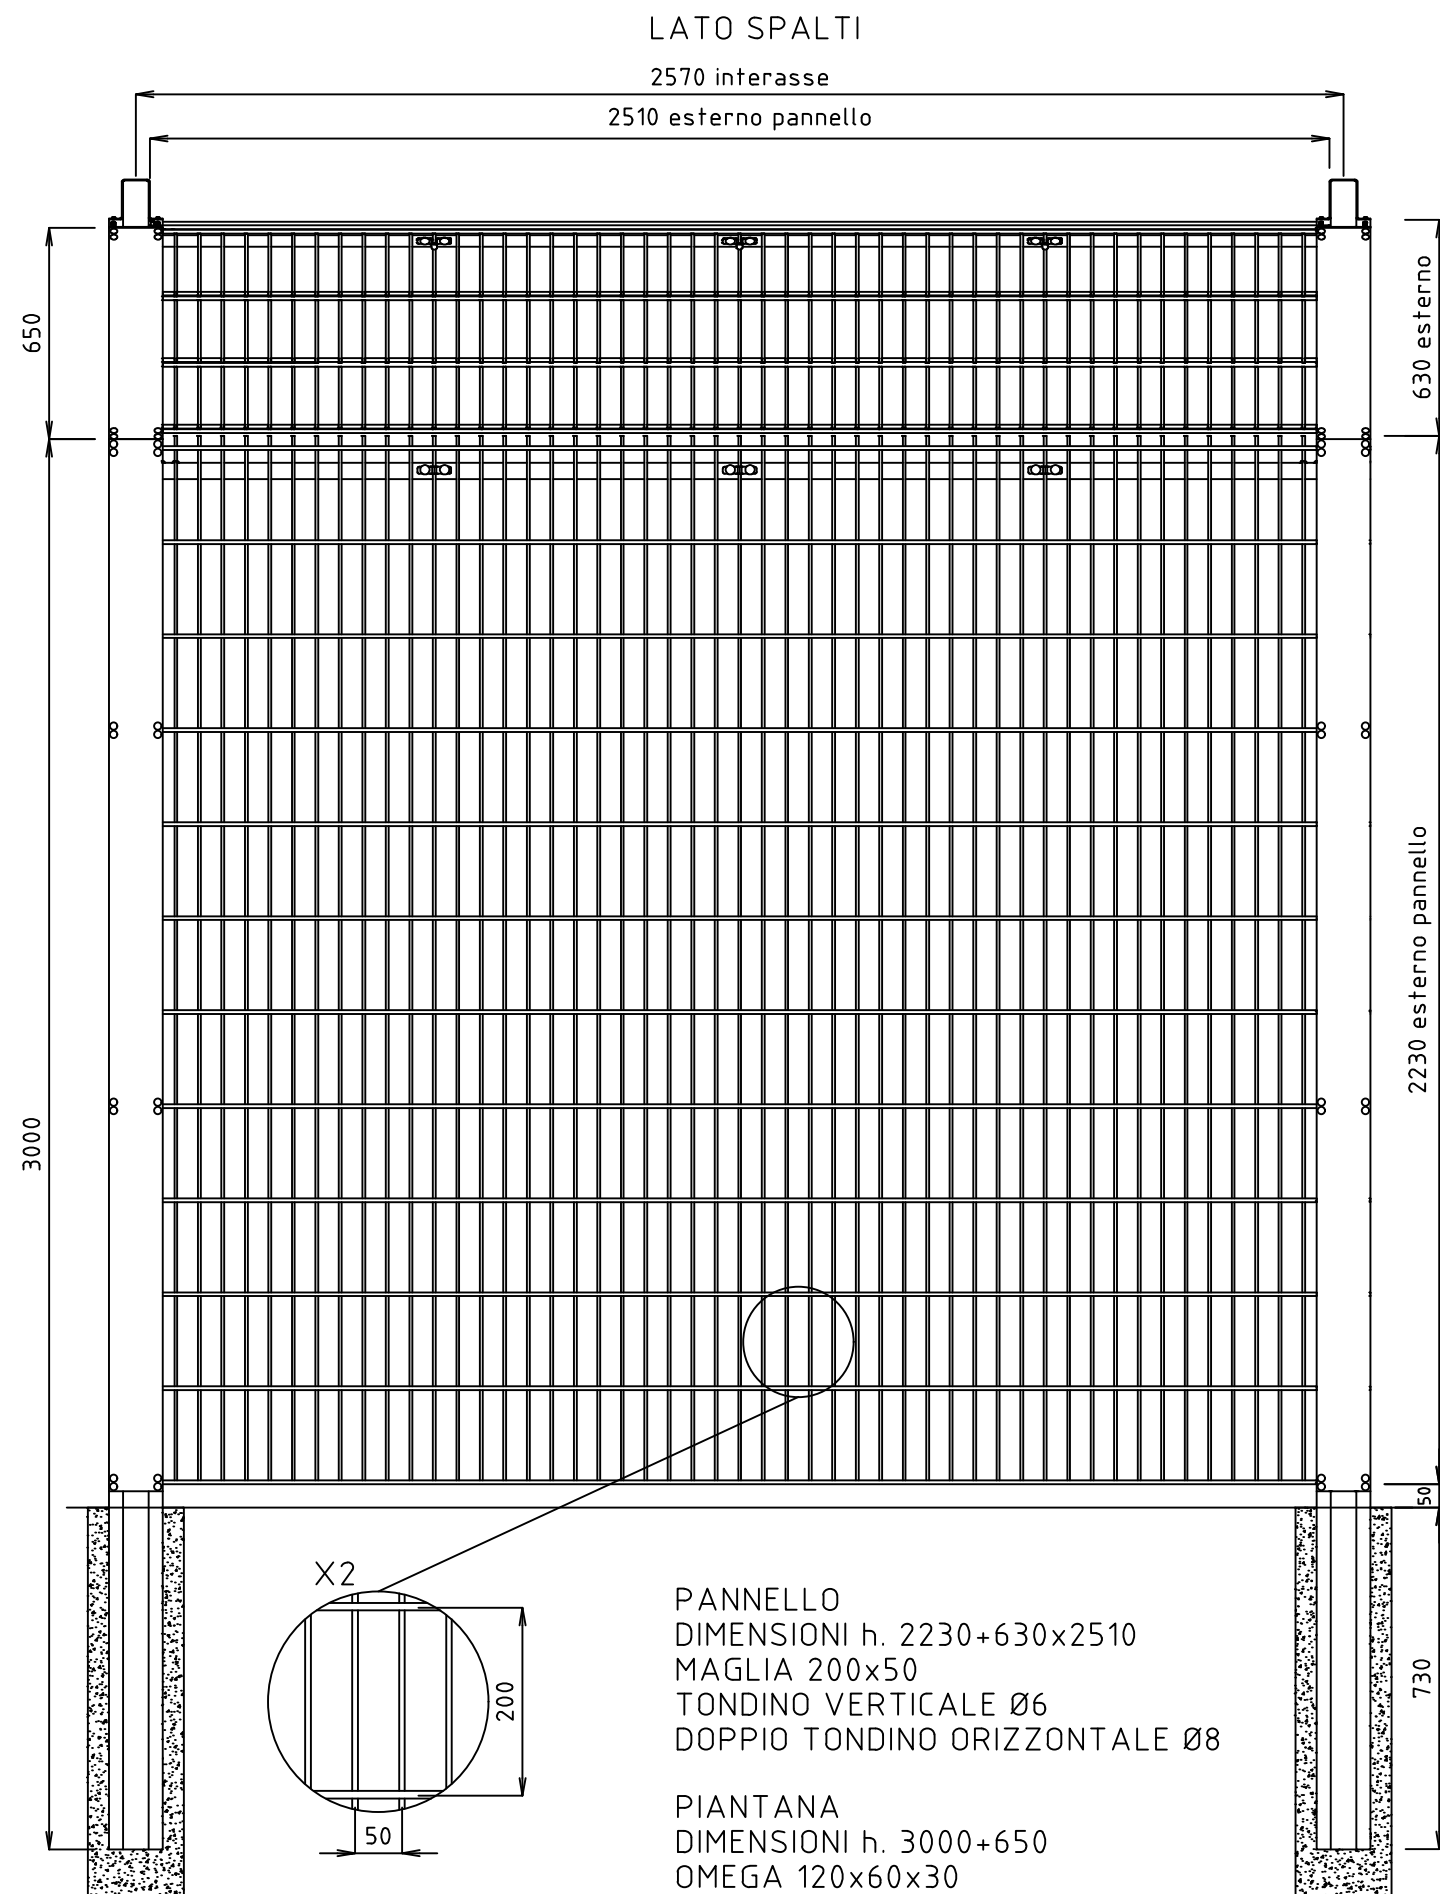

PANNELLO
 DIMENSIONI h. 2230+630x2510
 MAGLIA 200x50
 TONDINO VERTICALE Ø6
 DOPPIO TONDINO ORIZZONTALE Ø8

PIANTANA
 DIMENSIONI h. 3000+650
 OMEGA 120x60x30

TOLLERANZA TONDINO +0-0.2

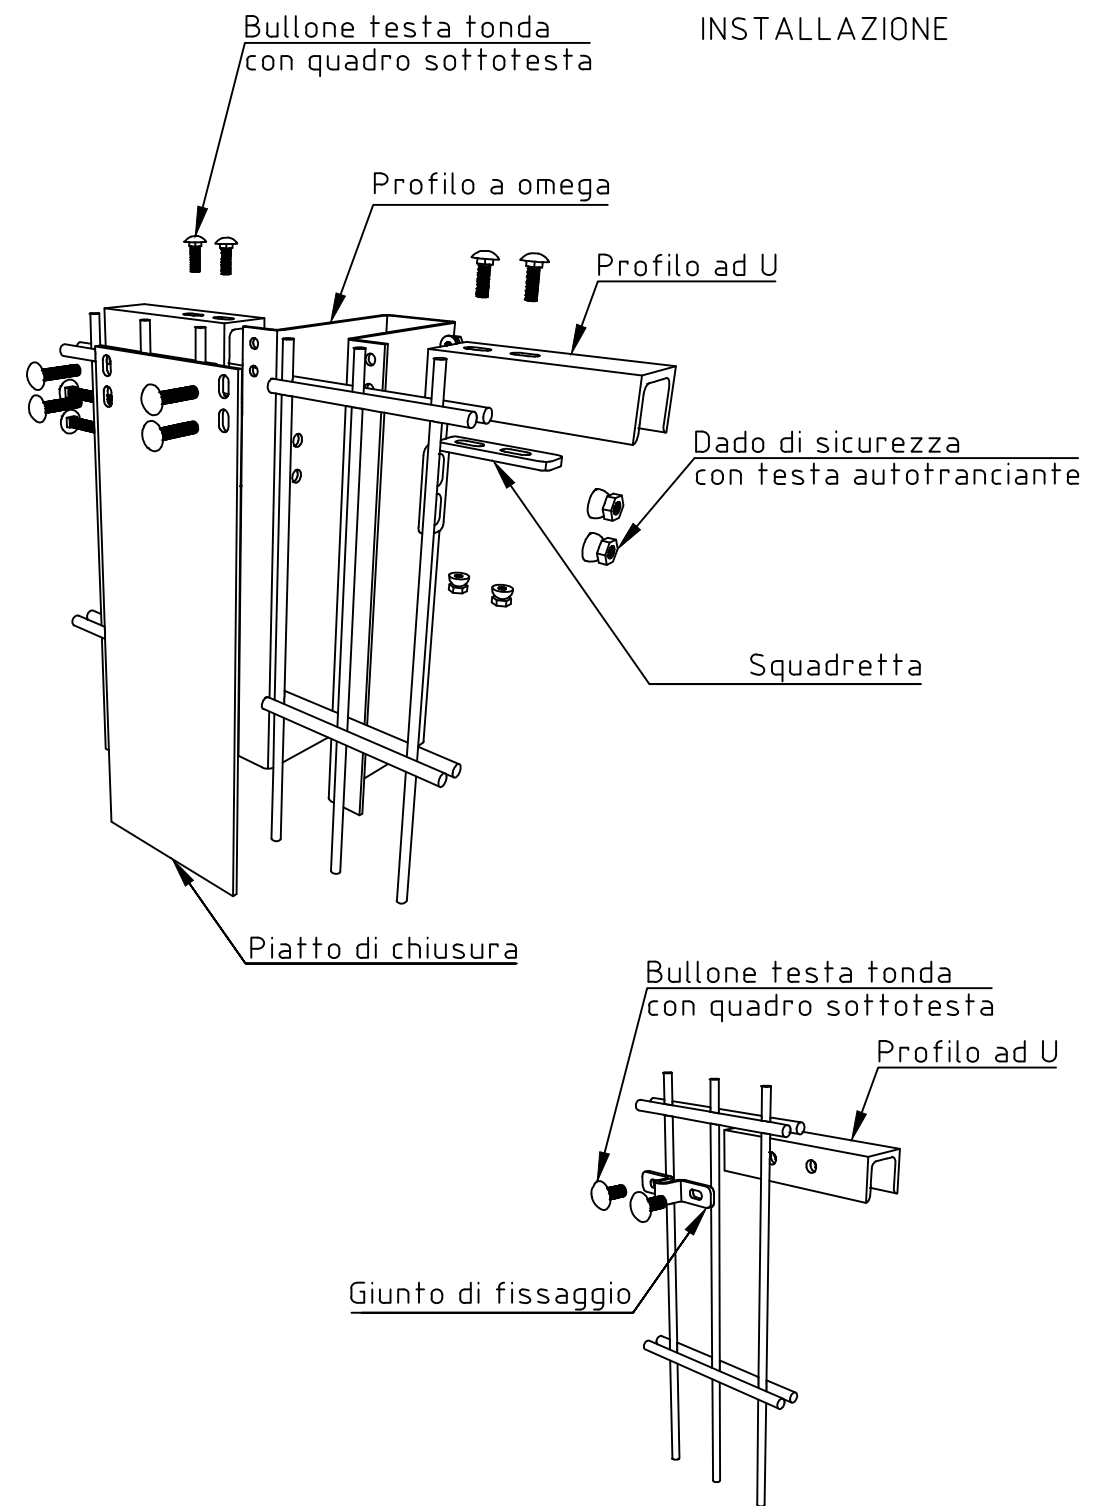

2	17-04-2025	MODIFICA LOGO E RAGIONE SOCIALE	BRENNA		
0	19-11-2018	AGGIORNAMENTO	BRENNA		
0	16-01-2012	PRIMA EMISSIONE	ARENSI		
REVISIONE REVISION	DATA/DATE	DESCRIZIONE/DESCRIPTION	DIS./PREPARED	APPROV./APPROVED	
 DEFIM ORSOGRIL STEEL & STYLE		RECINTA STADIUM RST3 PANNELLO h.2230+630x2510 mm PIANTANA OMEGA 120x60x30 h.3000+650 mm	DIS.N°/DWG.N° RCST077 1		
			FOGLIO SHEET		
		CLIENTE CUSTOMER		DEFIM ORSOGRIL S.p.A.	
		22040 ANZANO DEL PARCO (CO) - Italia Tel. +39 031 33521 - Fax. +39 031 3352138 www.defimorsogrill.com e-mail: info@defimorsogrill.com		QUESTO DISEGNO E' DI PROPRIETA' DEFIM ORSOGRIL S.P.A. ED E' VINCOLATO SECONDO LE NORME DI LEGGE. THIS DRAWING IS THE PROPERTY OF DEFIM ORSOGRIL S.P.A. AND WILL REMAIN ITS RIGHTS ACCORDING TO THE C.O.R. AND PENAL PROVISIONS OF THE LAW	
		SCALA SCALE		1/15	